
ANNEXURE A:

Drawings & Specifications

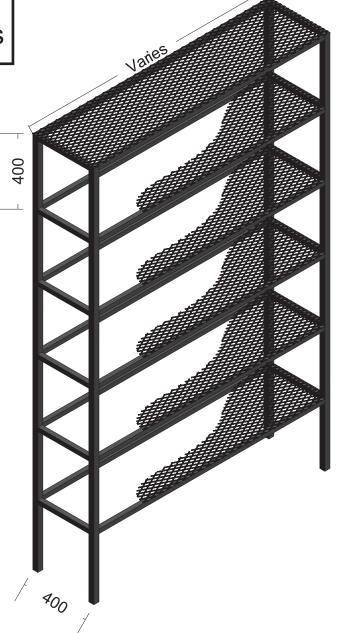

NOTES:

All main posts to be 32x1.6mm square tubing.

All inner tubing to be 25x1.6mm square tubing.

Shelving to be 25x50mm flat expanded metal.

Spacing measured from top of shelving: 400mm.

Depth of shelving: 400mm.

Standard height: 2400mm.

Width varies.

Shelving to be connected to wall with brackets and suitable 12mm Rawlbolts. See detail.

Wall mounted shelving frames may be 25x1.6mm square tubing all round.

Shelving to be connected to each other using 10mm galvanized bolts with flat washers.


All steel to be painted with black Plascoguard 7100 Epoxy Series


SCALE: N.T.S.


Drawn by: J. BOTHMA | Civil Eng. Tech. |

APRIL 2018

Sheet 1 of 4

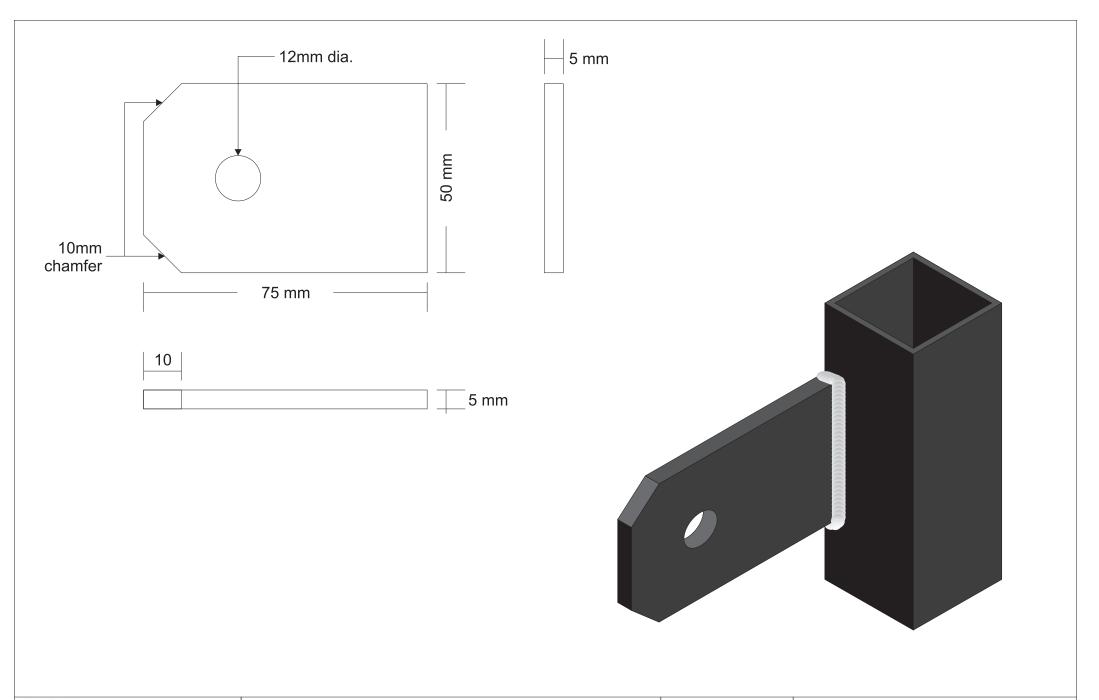


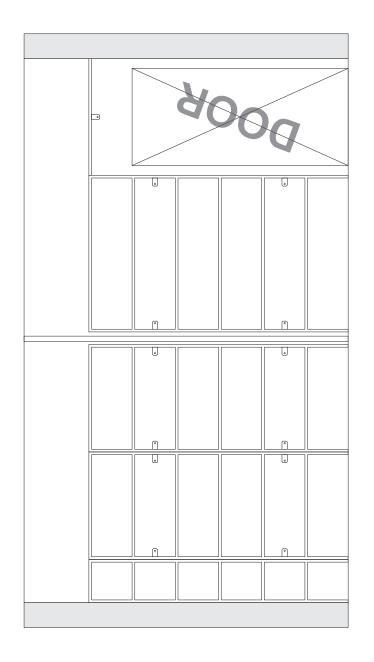


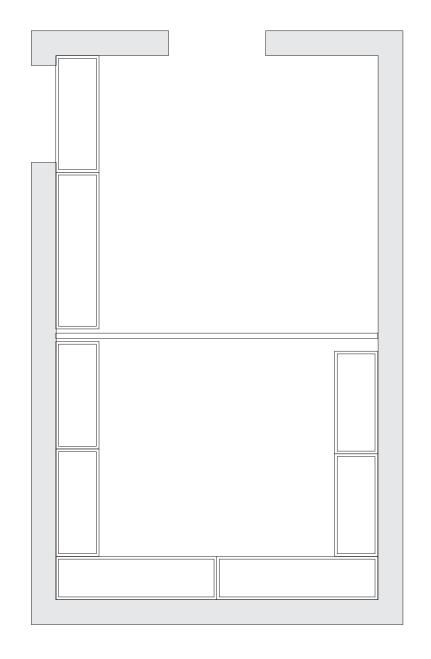




SCALE: N.T.S. Drawn by: J. BOTHMA | Civil Eng. Tech. |
APRIL 2018 Sheet 3 of 4

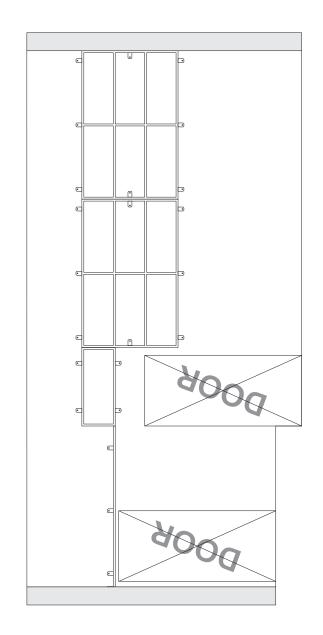

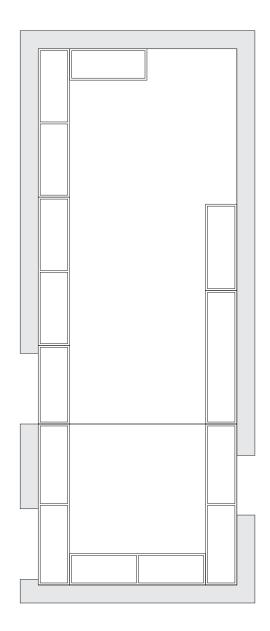

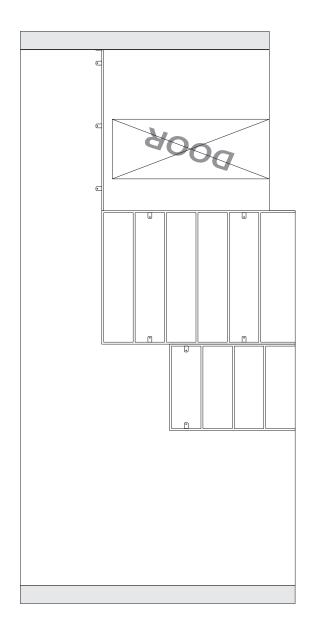



FLOOR PLAN & DETAIL

SCALE: N.T.S. Drawn by: J. BOTHMA | Civil Eng. Tech. |
APRIL 2018 Sheet 4 of 4